


SITE A = 0.248 HECTARES
= 0.612 ACRES

SITE B = 0.296 HECTARES
= 0.731 ACRES

WHOLE = 0.544 HECTARES
SITE = 1.343 ACRES

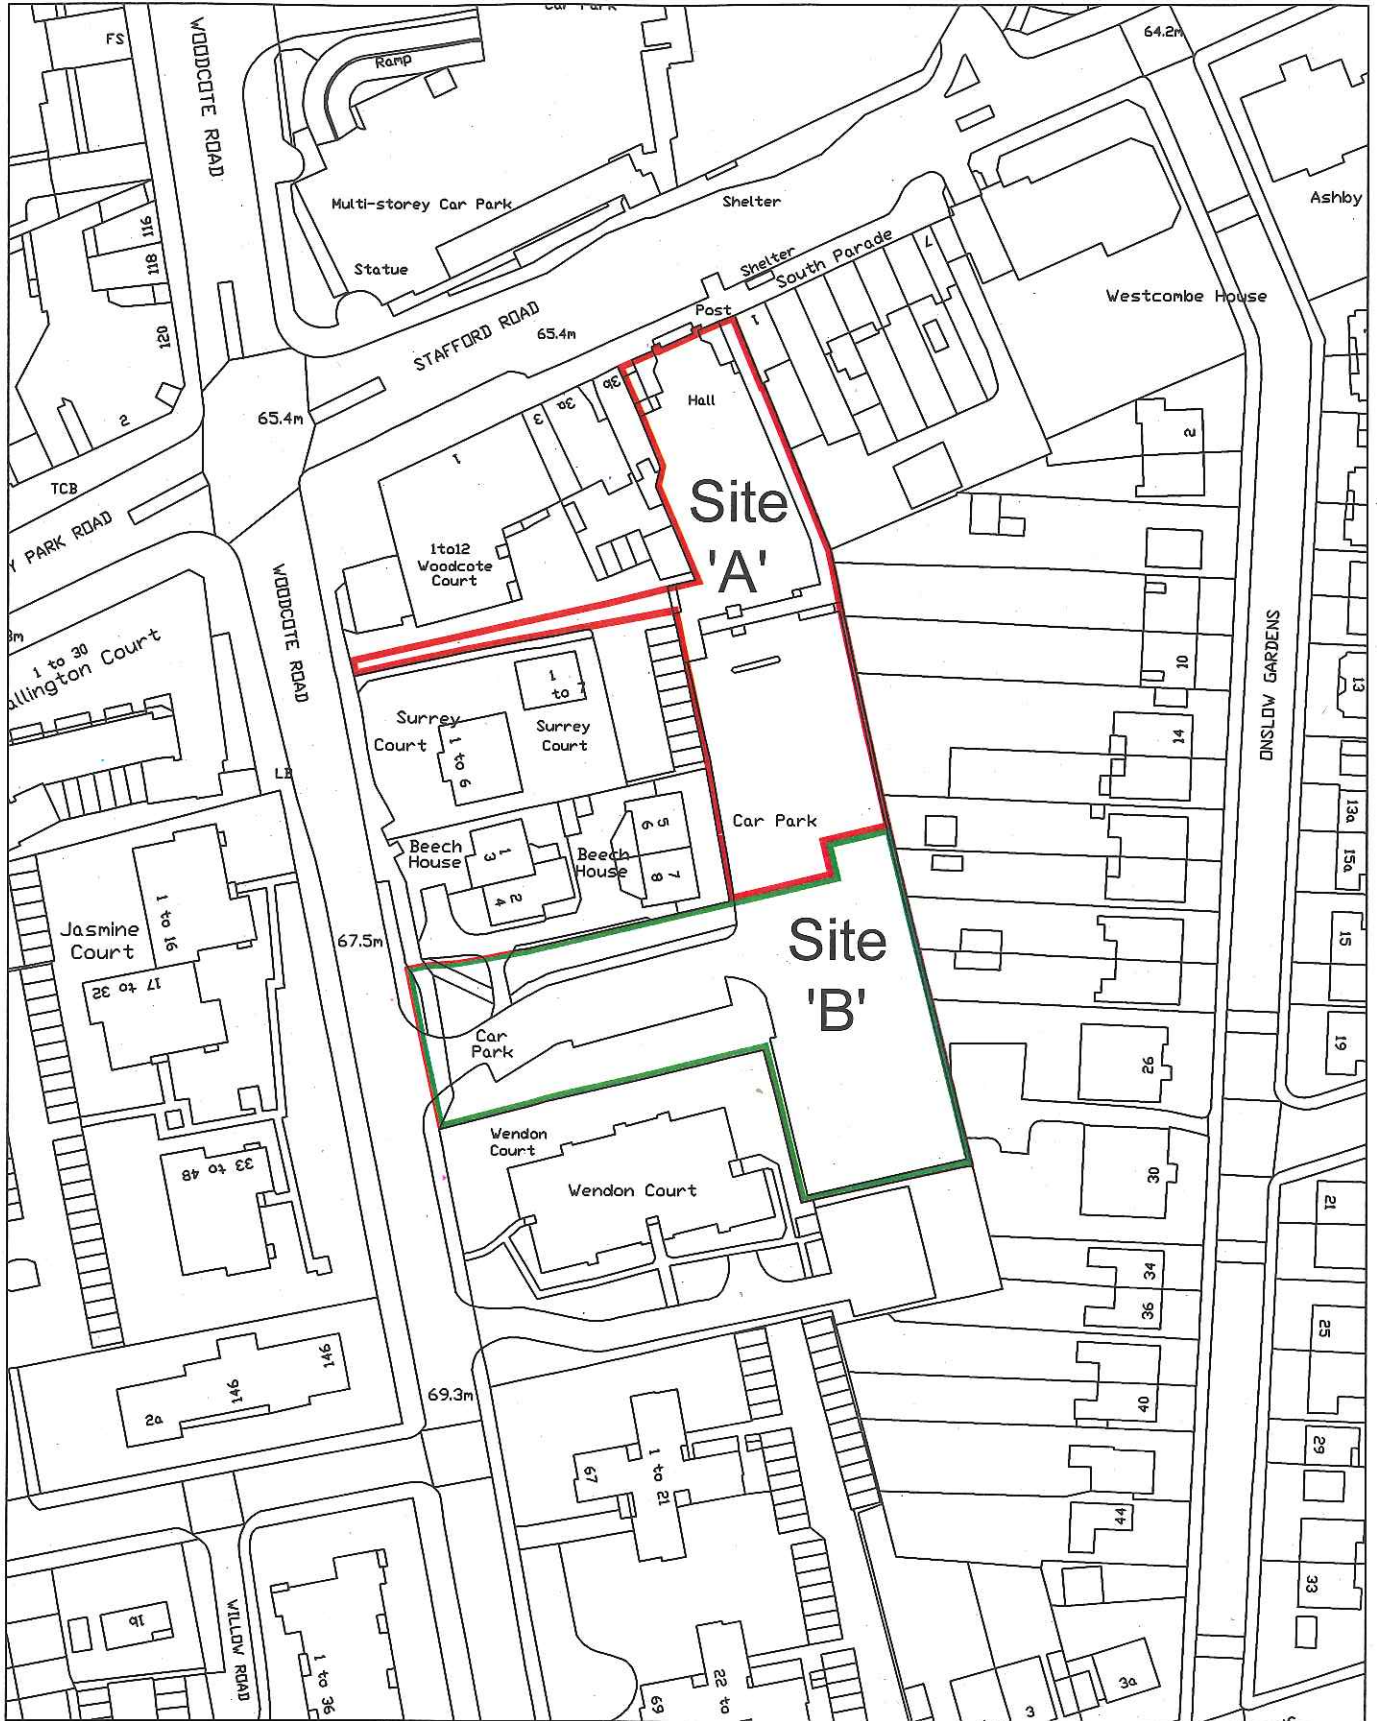

London Borough of Sutton
Strategic Director:
Gerald Almeroth
24 Denmark Road
Carshalton
Surrey SM5 2JG
Contact: Alison Boote
Tel: 020 8770 6156

This map is reproduced from Ordnance Survey material with permission of Ordnance Survey on behalf of the controller of Her Majesty's Stationery Office (c) Crown copyright. Unauthorised reproduction infringes Crown copyright and may lead to prosecution or civil proceedings. London Borough of Sutton LA0855X (2017).



Job		Title	
Site Plan		Wallington Public Hall & Car Park Stafford / Woodcote Road Wallington	
Drawn	Checked	↑	Drw. No.
B.C.			VAL 3809
Scale	Date:		Rev.
1:1250	4.5.17		A

File Path & Name
M:\Ass Man\Prop\p-t\Stafford Rd
\Public Hall\Drws

This page is intentionally left blank