


# Appendix A

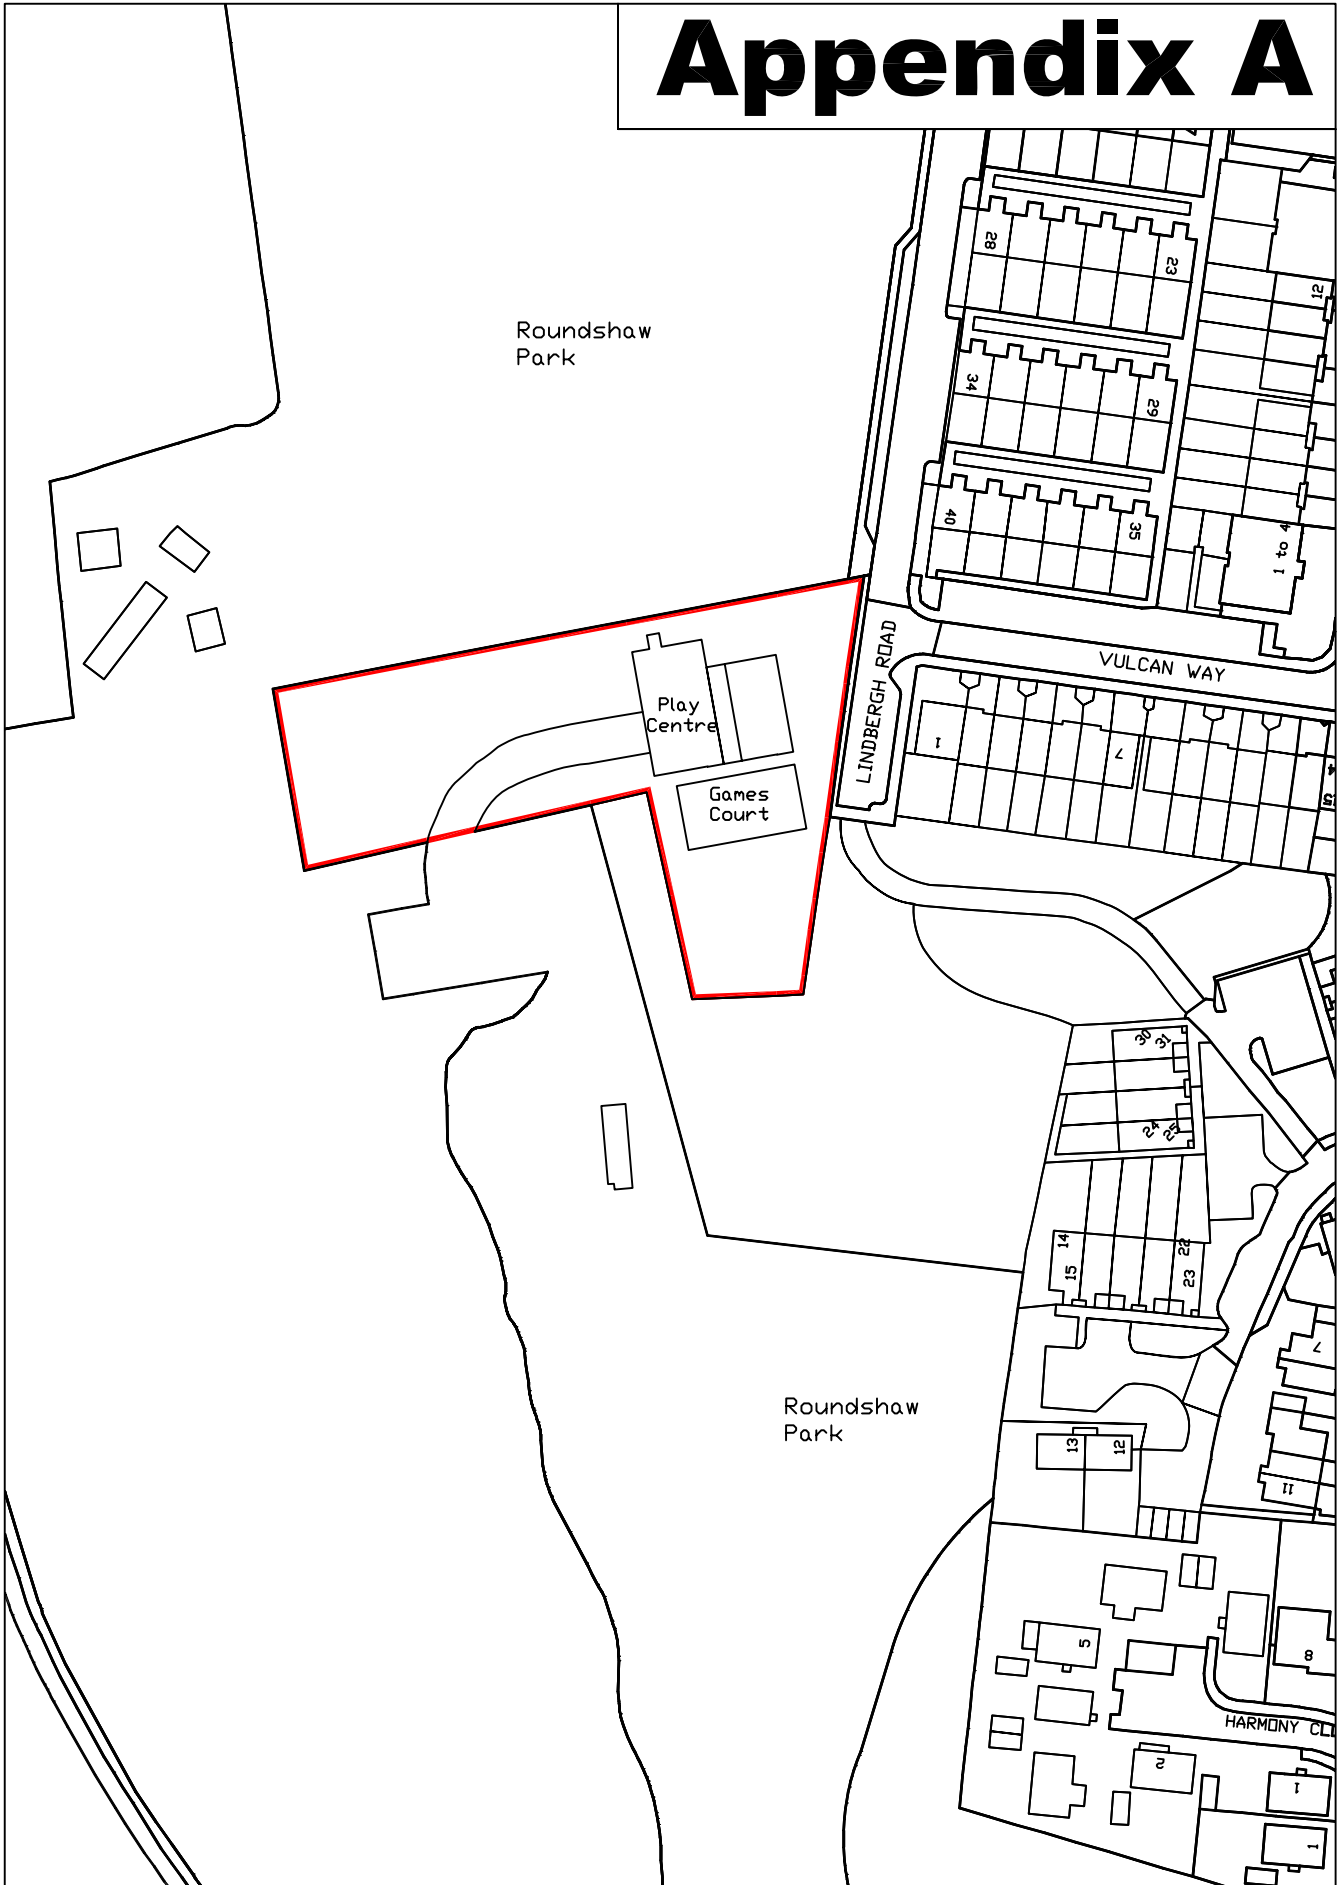

Lindbergh Play Centre,  
Lindbergh Road,  
Wallington. SM6 9HB

Scale 1:1250

Reproduced from Ordnance Survey mapping with the permission of the Controller of Her Majesty's Stationery Office © Crown Copyright. Unauthorised reproduction infringes Crown Copyright and may lead to prosecution or civil proceedings. LA08655X

This page is intentionally left blank