


- 1) Parking around roundabout - double yellow line restrictions to be considered.
- 2) Parking in Diamond Jubilee Way (north of roundabout) - double yellow line restrictions to be considered.
- 3) Evening and weekend congestion issues outside of Stanley Park High - Sutton highways officer currently liaising with school.
- 4) Street name signs at junction of Fountain Drive and Diamond Jubilee Way to be made clearer.
- 5) Access issues at junction of Diamond Jubilee Way and Forelle Way - double yellow line junction protection restrictions to be considered.
- 6) Gate at Metcalfe Avenue - removal being considered.
- 7) Speeding problems along Diamond Jubilee Way - as road has a 20mph restriction with speed bumps this requires further investigation.

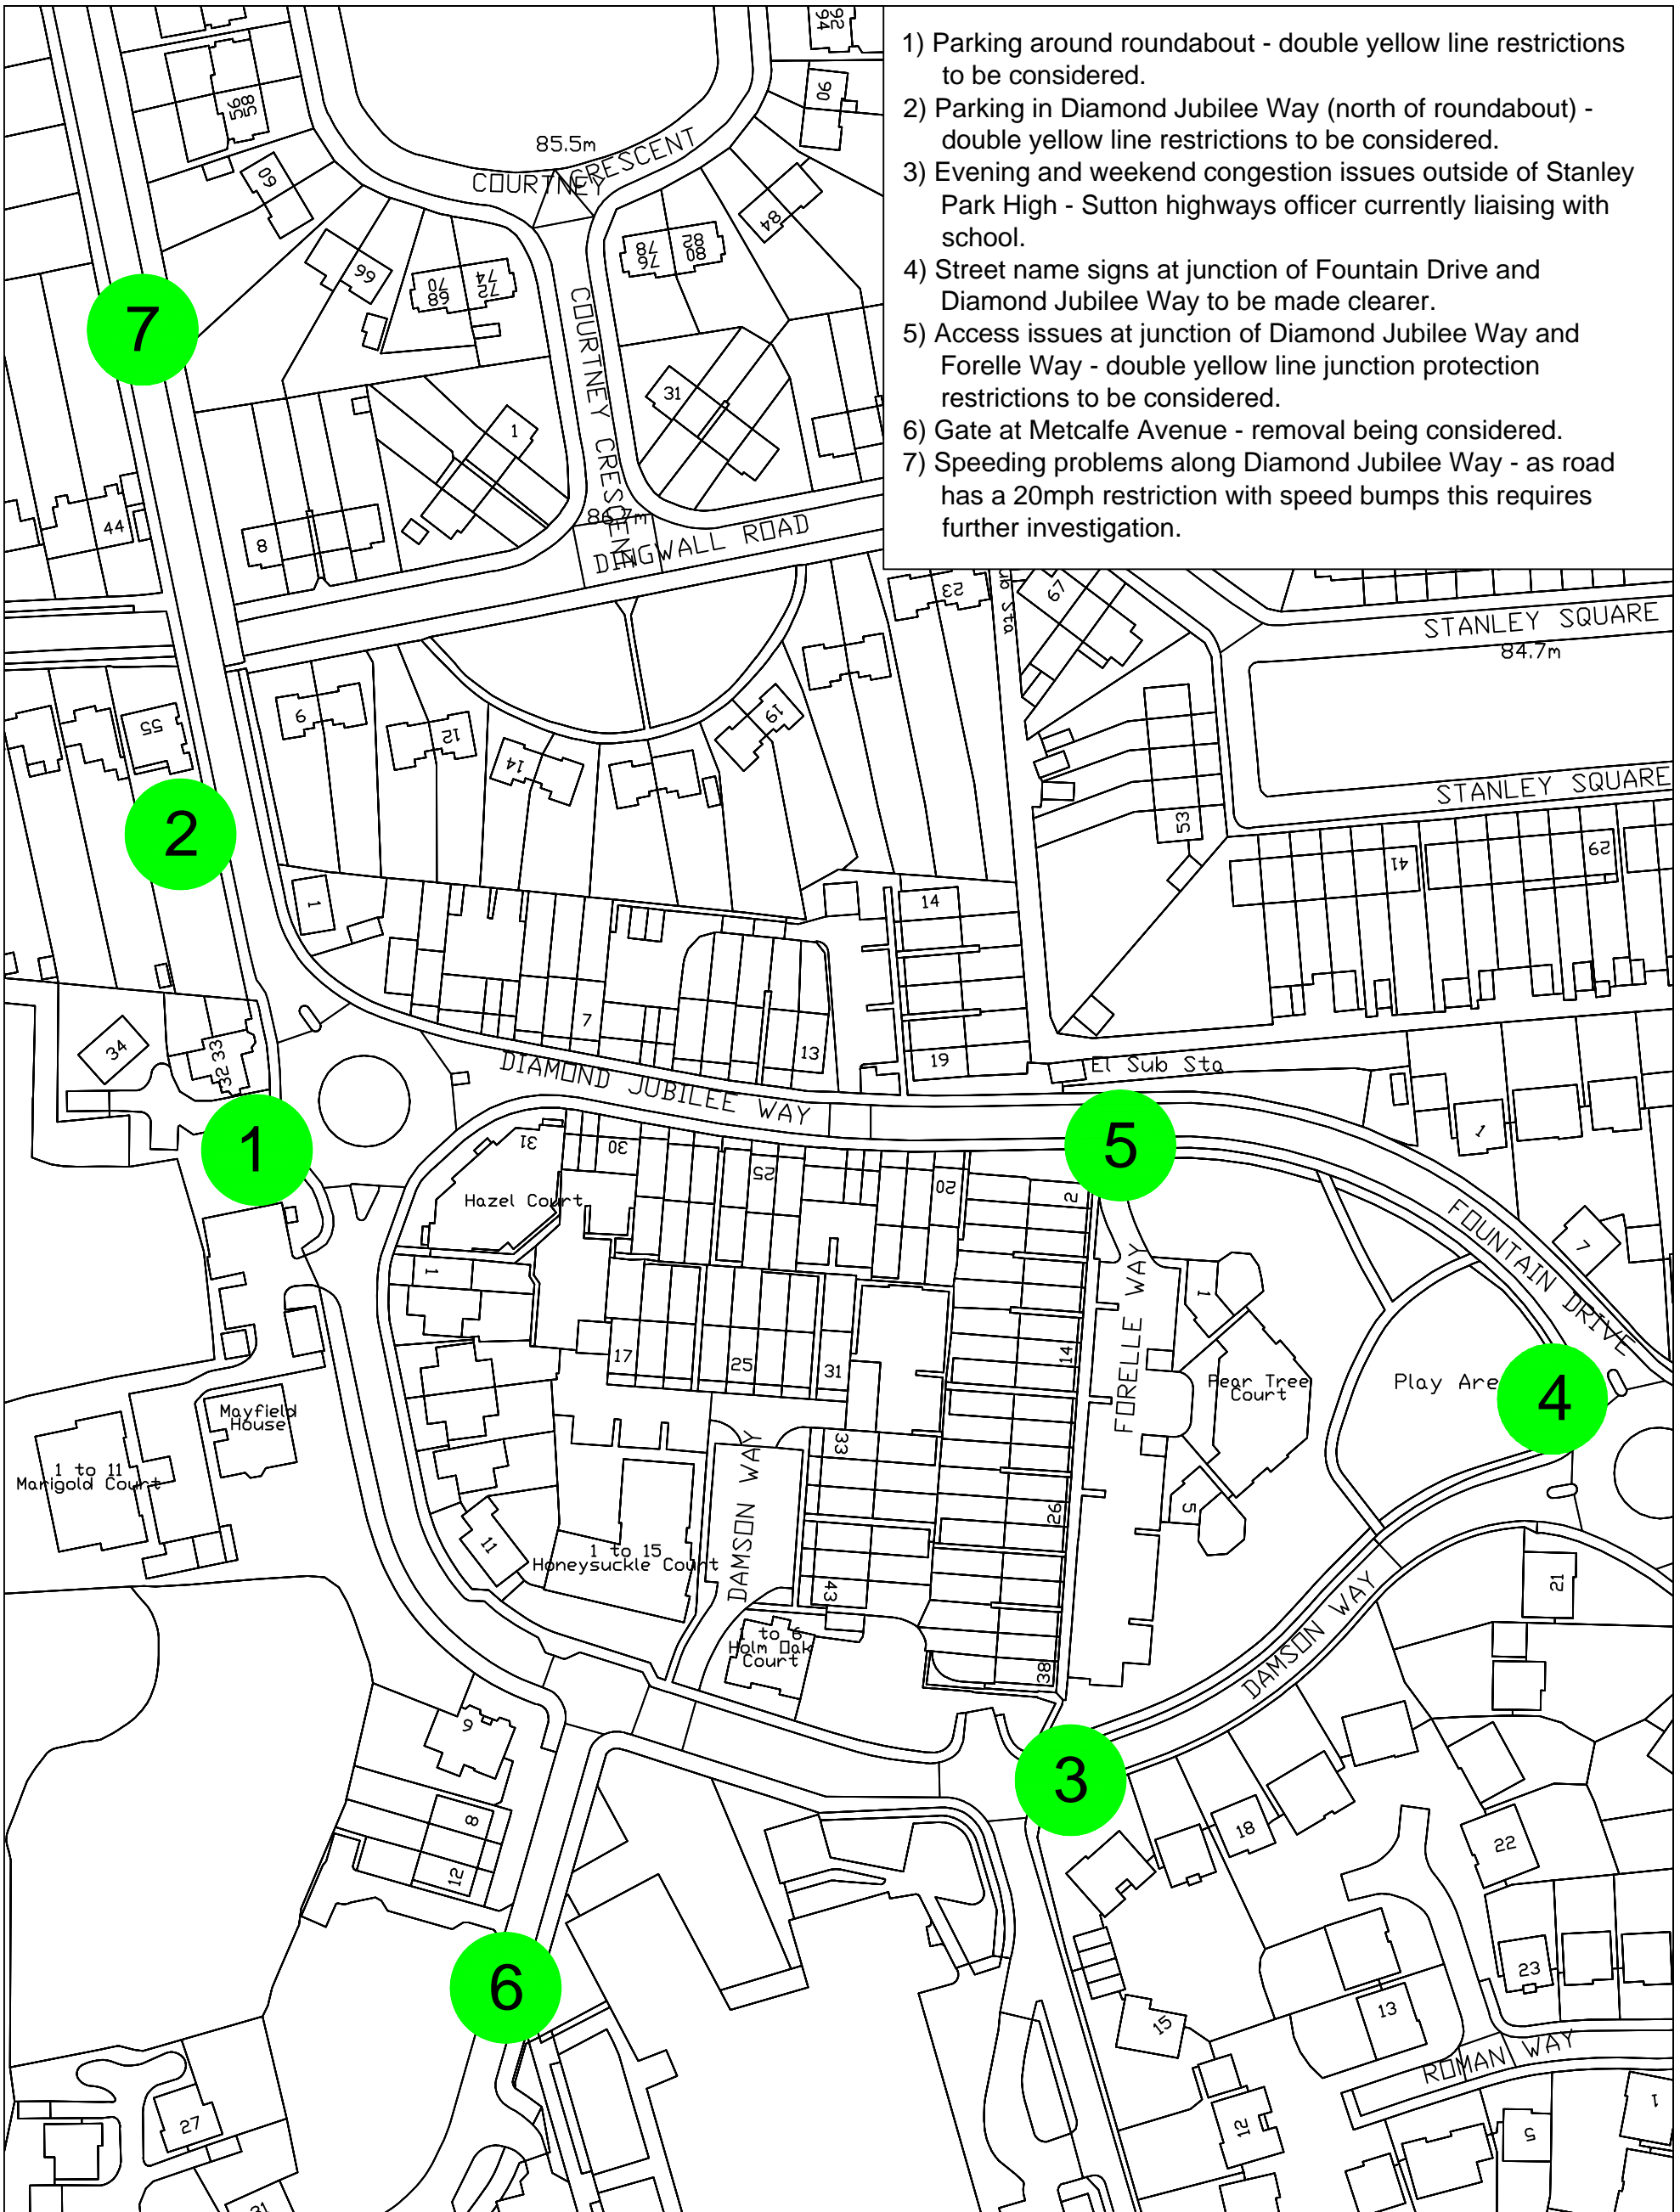

<p>Notes</p> <p>This map is reproduced from Ordnance Survey material with permission of Ordnance Survey on behalf of the controller of Her Majesty's Stationery Office (c) Crown Copyright. Unauthorised reproduction infringes Crown copyright and may lead to prosecution or civil proceedings. London Borough of Sutton 100008655X (2016).</p>	<table border="1"> <thead> <tr> <th>No.</th> <th>Revision</th> <th>By</th> <th>Date</th> </tr> </thead> <tbody> <tr> <td> </td> <td> </td> <td> </td> <td> </td> </tr> </tbody> </table>	No.	Revision	By	Date					<p>Highways & Transport Environment, Housing & Regeneration 24 Denmark Road Carshalton Surrey SM5 2JG</p>  <p>Tel: 020 8770 6455</p>	<p>Job</p> <p>Queen Marys Park Area</p> <table border="1"> <tr> <td>Drawn</td> <td>Checked</td> <td>Approved</td> </tr> <tr> <td> </td> <td> </td> <td> </td> </tr> </table> <p>Scale</p> <p>1:</p>	Drawn	Checked	Approved				<p>Title</p> <p>Traffic and Parking Issues</p> <table border="1"> <tr> <td>Drw. No.</td> <td>Rev.</td> </tr> <tr> <td>Drawing No.</td> <td> </td> </tr> </table> <p>File Path & Name</p>	Drw. No.	Rev.	Drawing No.	
No.	Revision	By	Date																			
Drawn	Checked	Approved																				
Drw. No.	Rev.																					
Drawing No.																						

This page is intentionally left blank